Las Finca Golf Gante detached Villas







Introduction

About us: Patrimi Resorts

Patrimi Resorts is a real estate developer with over 10 years in the market, specializing in the development of projects in golf and beach environments for international clients. With a youthful and innovative spirit, it originates from the Quara Real Estate Group, a leading company in real estate sector and the residential tourism industry for 50 years, delivering more than 10.000 properties along the Mediterranean Coast and representing a guarantee of experience for the team currently comprising Patrimi Resort.

Patrimi Resorts has released over 60 developments for sale in Algorfa (La Finca Golf), Orihuela Costa (Villamartín), San Miguel de Salinas and Finestrat, and for 2024 will add 4 new developments, all on its own land and selffinanced with its own resources.

Patrimi Resorts, based in Orihuela Costa, is part of Patrimi Group, a holding from various sectors, pioneering in the south of Alicante in the development of residential promotions, management of rental properties, retail, leisure and restaurants, agricultural business, and with a growing presence in the retail sector.

La Finca Golf's property market soars with strong investment returns

The positive percentage variation or revaluation of property prices in the Algorfa area over the last 5 years has been +45%, and +6.4% since January 2024*.

In the La Finca Golf area, where the Villas Gante will be built, the increase in property prices from September 2021, when we initiated phase I, to 2024, when we carried out phase III, was +35%**.

This highlights the rise of Algorfa, and specifically La Finca Golf, making it one of the most profitable options for investing or buying a permanent or second home on the Costa Blanca South.

Source. *Idealista | **Own data

Image. Patrimi Group Main offices at Las Ramblas Golf - Orihuela Costa





We are pleased to introduce the new Patrimi Resorts project, Villas Gante, situated at La Finca Golf.

Location

These Villas are located in Algorfa in the surroundings of one of the most exclusive 5-star Resorts with a golf course in Spain in the extreme south of Alicante Province.

Its privileged location near La Finca Golf & Spa Resort allows enjoyment of all the services the complex offers.

Additionally, it is close to the most beautiful beaches of the southern Costa Blanca and to places of exceptional beauty such as the Torrevieja Pink Salt Lakes and the Dunes of Guardamar del Segura.

Its proximity and easy access to the AP-7 motorway and main national roads connect Gante Villas with numerous towns on the Costa Blanca, including Orihuela, Cartagena, Elche, Murcia and Alicante.

The airports of Alicante and Murcia are less than 40 km away, offering connections to the main European capitals. Alicante, the provincial capital, is less than an hour away by car."



Near projects

Liége & Leuven Villas EONIA Villas Dinant Villas.



Projects

01	Los Lagos R12	
02	EONIA Villas	
03	Dinant Villas	
04	Liège, Leuven & Gante Villas	
Services		
А	La Finca Golf Resorts	
В	Shopping Center	
С	Caddie Master-Proshop	



 \odot





Ave. Antonio Pedrera Soler, La Finca Commercial Area 1, local comercial 3, Algorfa, Alicante. info@patrimi.com





The project

The new project comprises 6 villas (R20 plot) and 3 villas (R21 plot), each with 3 bedrooms and 2 bathrooms on two levels, including a fully equipped kitchen and a private swimming pool. Features such as private indoor parking, electric shutters, ducted Air-conditioning, a management domotic system and a fully fitted alarm system are some of the main specifications of this exclusive development.

Orientation

Its south / southwest orientation provides natural lighting at any time of the year and natural heating from dawn to sunset, which reduces energy consumption.

Sun all the day long.

The open concept properties with windows and sliding doors that allows cross ventilation and lets the light in. The properties are situated so, that the light can enter everywhere, but at the same time it offers some fresh and cozy corners.

Design

These villas connect us with the ancient Mediterranean cultures and building tradition combined with the modern architecture to create charming homes, reflecting our commitment and effort to offer you the best in space and design trends.

The design combines modern lines with traditional elements such as stone on the facade and wood, adding the warmth of traditional construction. The layout of the homes maximizes the use of natural sunlight throughout the day and enhances privacy and cross ventilation.

Energy certification

Our villas have EPC A, ensuring energy savings, sustainability and low impact on the environment.



La Finca Golf Villas Gante - Plot R21

Private parking 🛱 3 Bedrooms 🌺 Private pool 🏠 2 Bathrooms





Image. Villa Gante- Plot R21 - Kitchen

Image. Villa Gante- Plot R21-Living

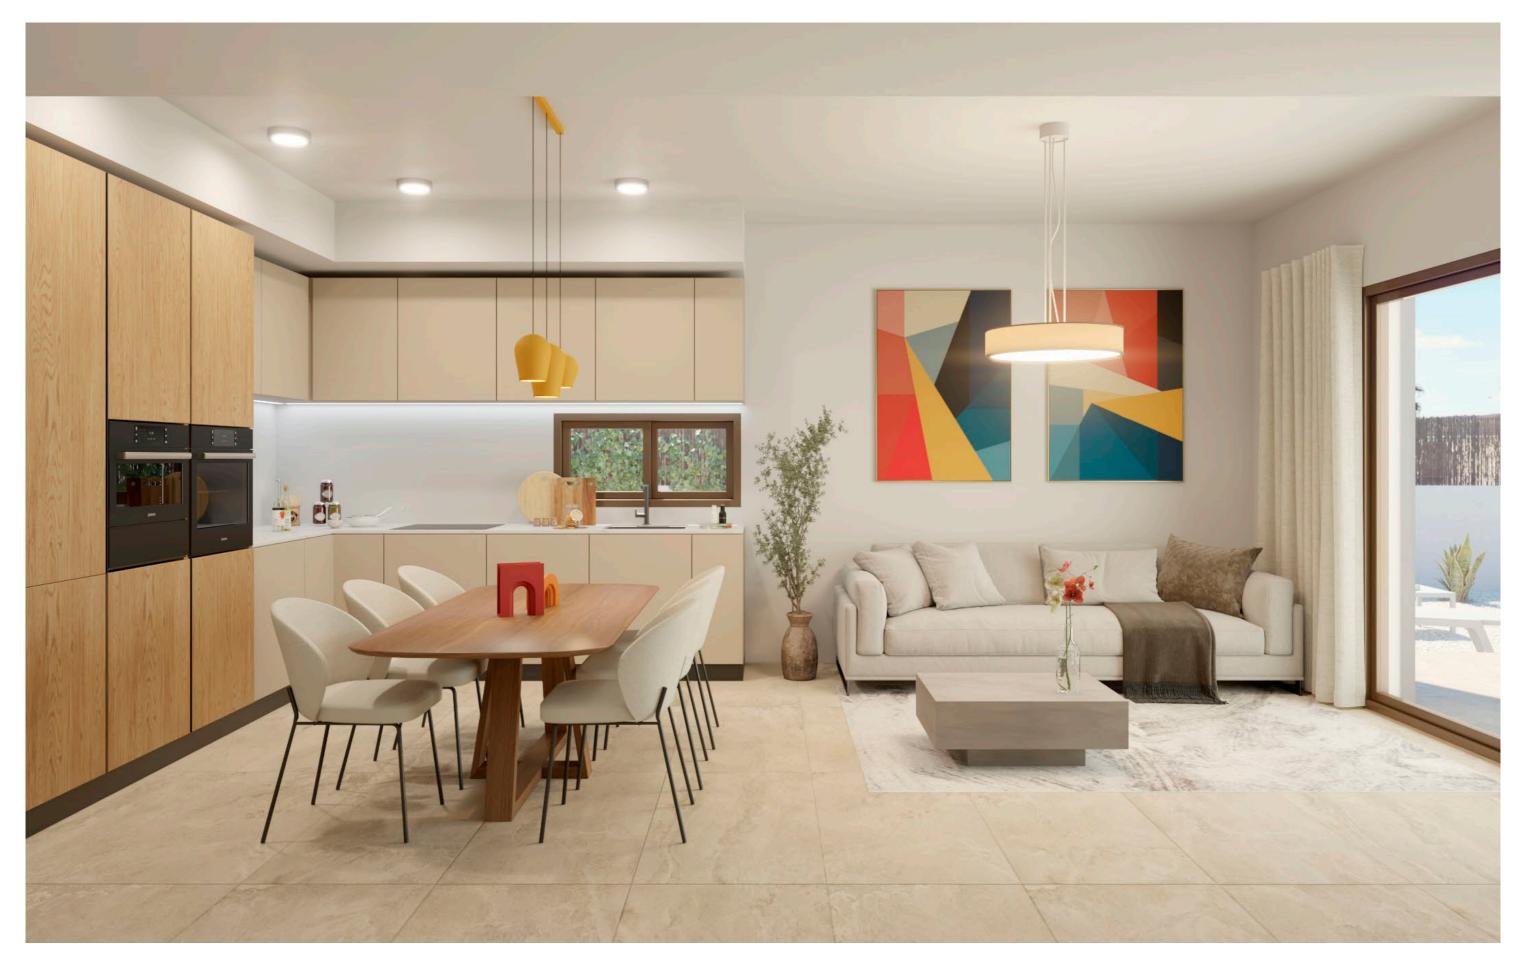
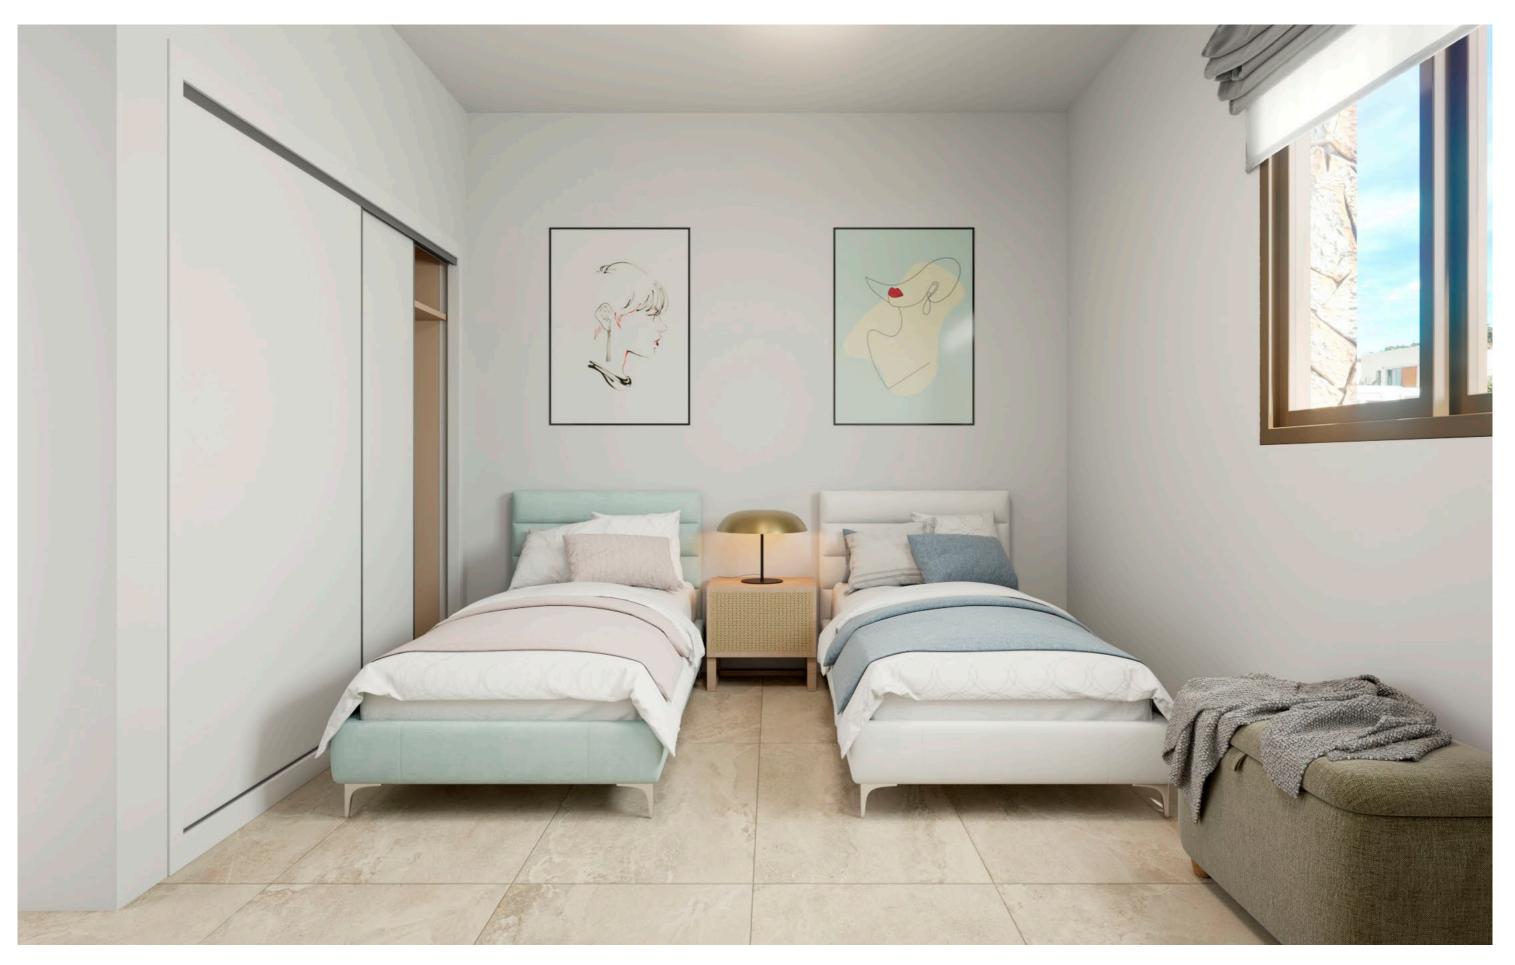
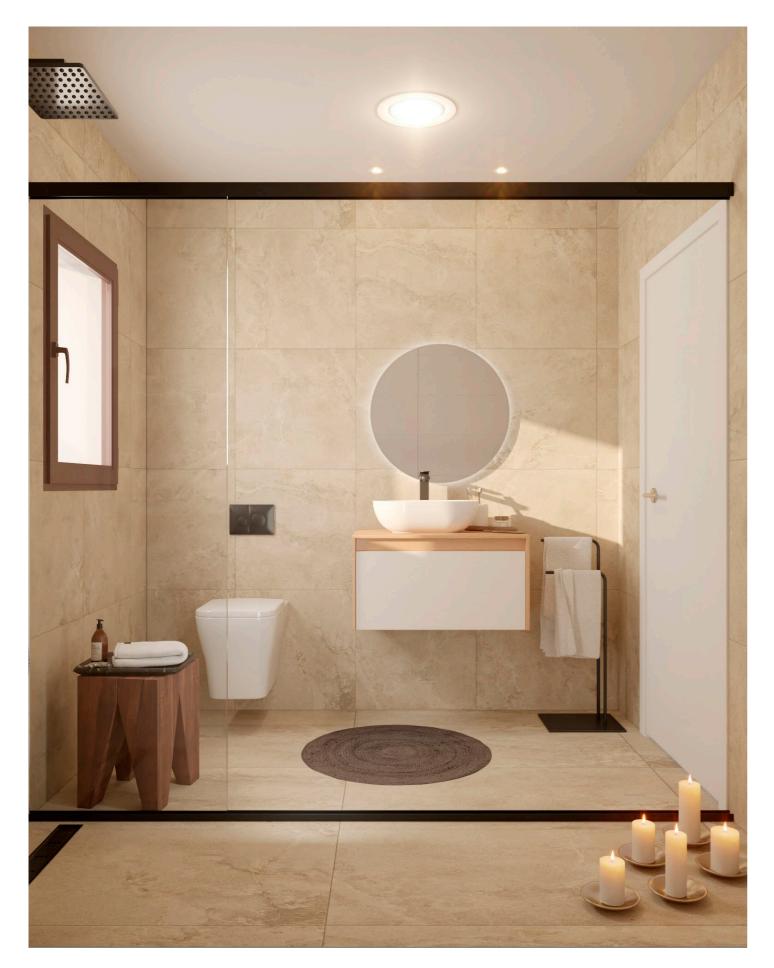




Image. Villa Gante- Plot R21 - Bedroom 1






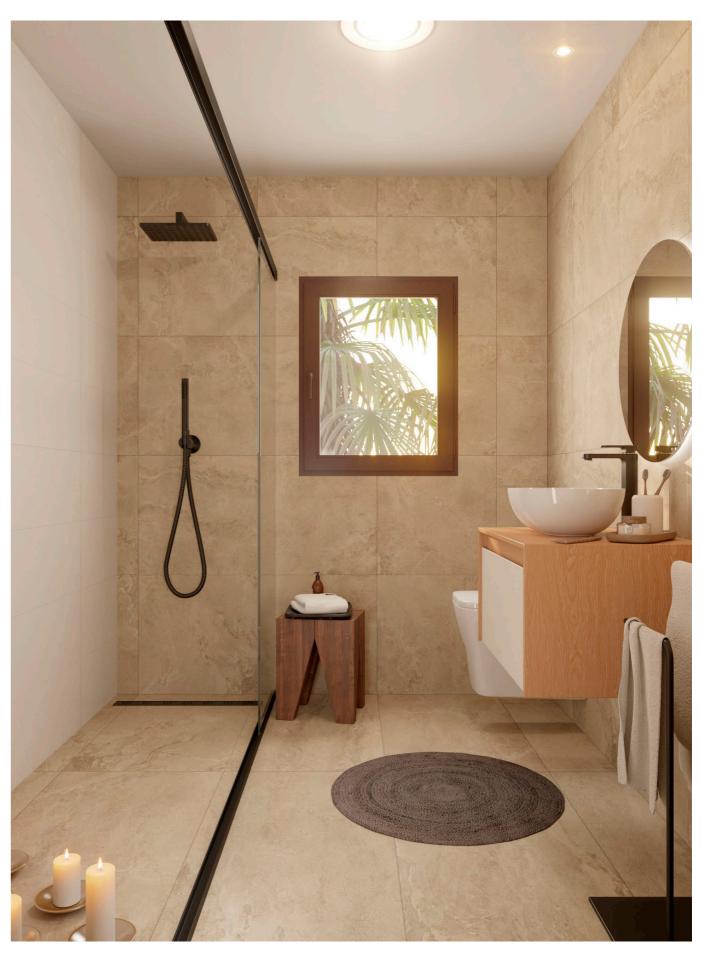


Image. Villa Gante- Plot R21 - Main bathroom

Image. Villa Gante- Plot R21- bathroom



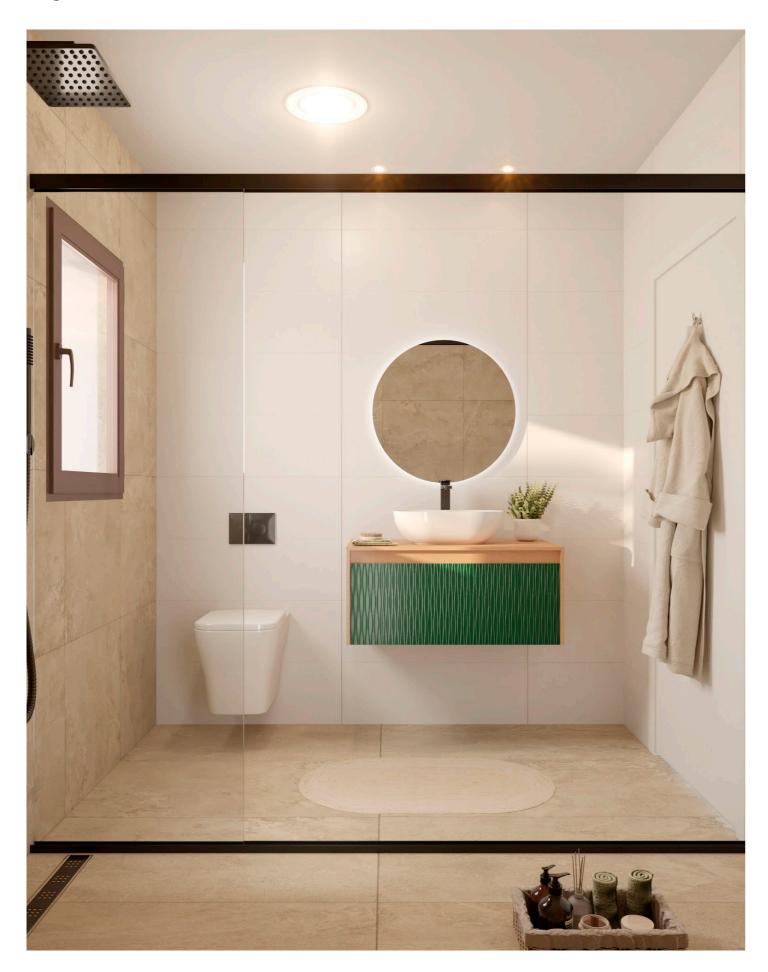

La Finca Golf Villas Gante - Plot R21




La Finca Golf Villas Gante - Plot R21

PATRIMI

0	2121
	321
0	57,00
5	31,24
34	228,00

All measures are expressed in M2.

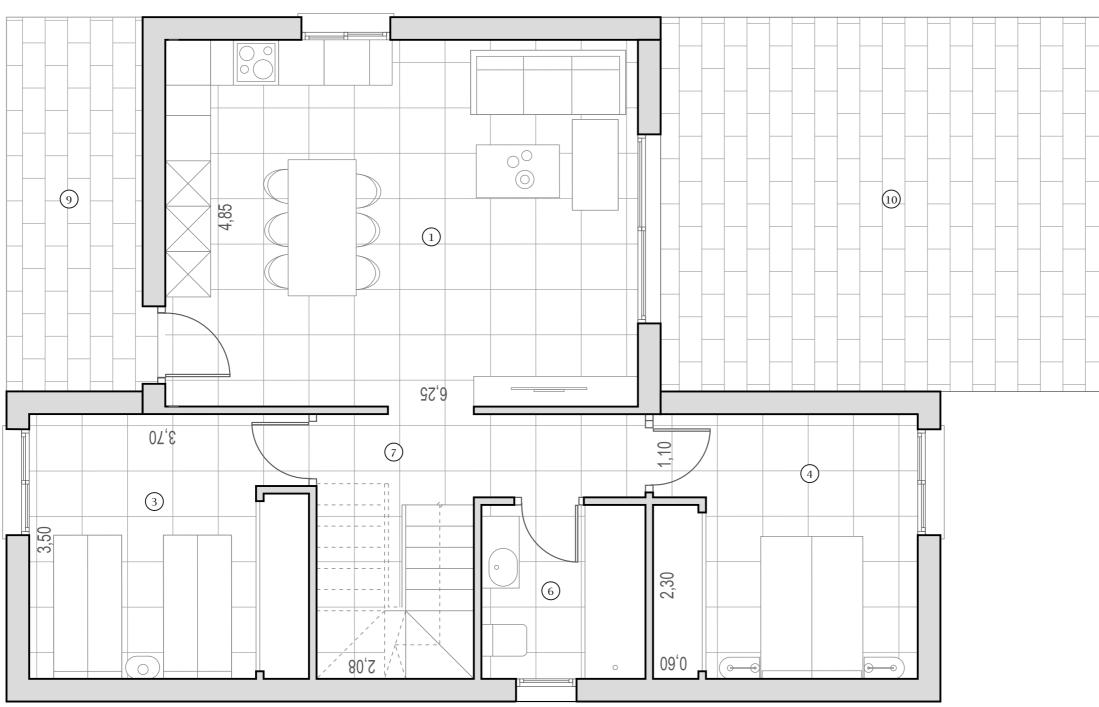

PATRIMI

Legal Notice: Standard floor plan, which does not include the common use areas. Each residence has its own floor plan, which may vary slightly from the standard one. The furniture and household items that appear in the plan are merely for decorative purposes. This is not a contractual document. This plan can be modified by the Project Management Team according to construction or design needs.

1/2

Ground floor Villa Gante


田	3	2

Buil	Built area 113,20	
1	Kitchen-Living	30,30
2	Bedroom 1	14,13
3	Bedroom 2	12,87
4	Bedroom 3	11,92
5	Bathroom 1	5,10
6	Bathroom 2	4,68
9	Terraza 1	9,00
10	Terrace 2	18,00
11	Solarium	30,00

All measures are expressed in M2.


Scale	1:50
	A3



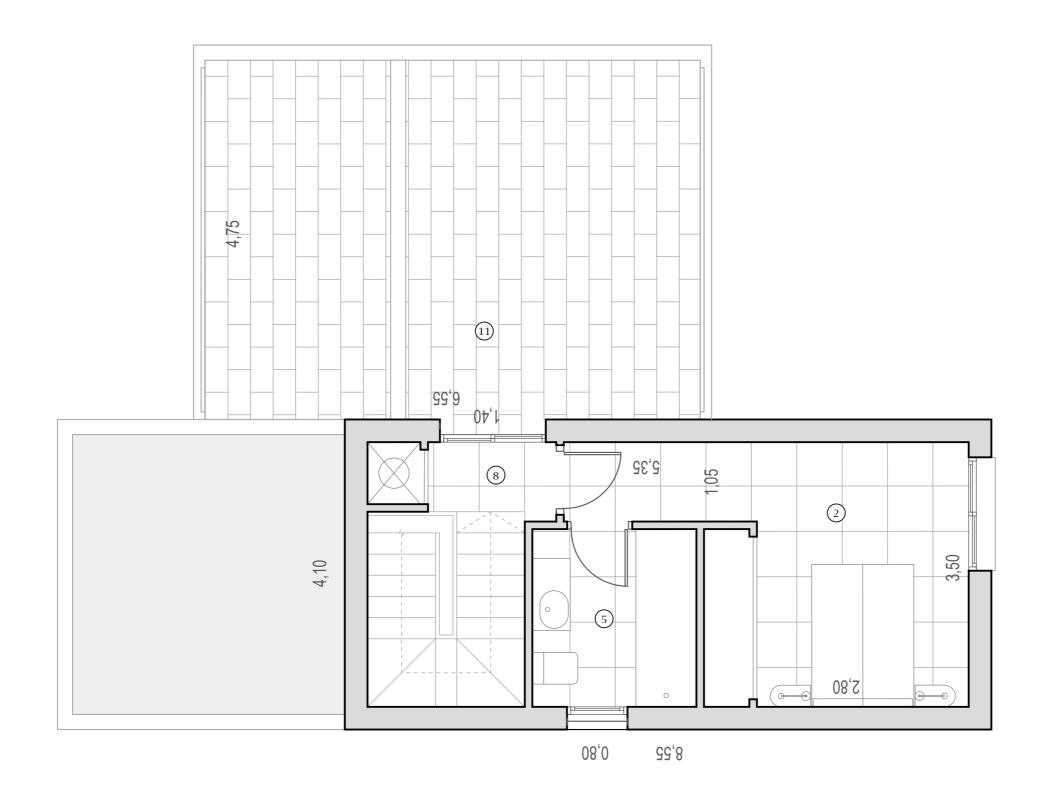

PATRIMI

Legal Notice: Standard floor plan, which does not include the common use areas. Each residence has its own floor plan, which may vary slightly from the standard one. The furniture and household items that appear in the plan are merely for decorative purposes. This is not a contractual document. This plan can be modified by the Project Management Team according to construction or design needs.

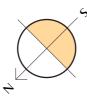

First	t flo	or	
Villa	Gan	te	
田	3	Ċ	2

1	Kitchen-Living	30,30
2	Bedroom 1	14,13
3	Bedroom 2	12,87
4	Bedroom 3	11,92
5	Bathroom 1	5,10
6	Bathroom 2	4,68
9	Terraza 1	9,00
10	Terrace 2	18,00
11	Solarium	30,00

All measures are expressed in M2.

Scale	1:50
	A3

Pag. 31

ecifications



Bathrooms

The bathrooms walls and floors are covered with porcelain tiles.

White resin shower tray, sliding aluminum screen and mixer taps.

In both bathrooms, mixer taps will be installed on white sinks and toilets with a current design.

The two-tone suspended bathroom unit with adjustable support in height and depth with anti-tip system.

Modern design sanitaryware in white ceramic and top-quality taps in black finish.

Landscape mirror with backlighting.

Underfloor heating on both bathrooms.





Fully equipped kitchen with floor and wall units up to the ceiling in white matt finish and columns in Amazon colour with opening handless (Gola system).

LED lighting under high cabinets.

A countertop with the maximum guarantee of durability, resistance and hygiene.

Undermount 50x50 integrated sink.

Electrical appliances included (induction hob, dishwasher, oven, microwave, fridge - freezer and washing machine).



Windows and sliding doors

Dark brown PVC carpentry with electric blinds with the same color in all rooms. Tilt and turn system in bathrooms windows.

Doors

interior pannel.

White lacquered interior doors with stainless steel square handlers. Built in wardrobes with white sliding doors.




Legal Notice: Standard floor plan, which does not include the common use areas. Each residence has its own floor plan, which may vary slightly from the standard one. The furniture and household items that appear in the plan are merely for decorative purposes. This is not a contractual document. This plan can be modified by the Project Management Team according to construction or design needs.



Main Entrance armored door with exterior dark brown and white

recifications



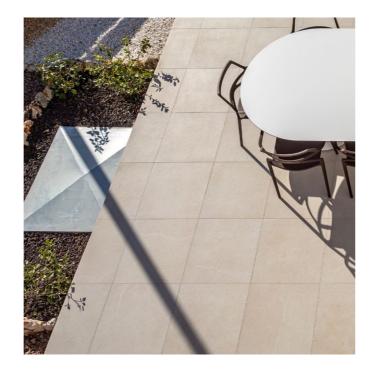





Interior Flooring

The properties interior flooring are top quality 60x120 porcelain tiles, large format.

Exterior Flooring

Porcelain, terraces and solarium include non-slip porcelain 60x60 tiling in matt finish.

Management Domotic System

Valena Next from Legrand, includes the app to control light in the living - dinning - kitchen area and the shutters.

PATRIMI

Legal Notice: Standard floor plan, which does not include the common use areas. Each residence has its own floor plan, which may vary slightly from the standard one. The furniture and household items that appear in the plan are merely for decorative purposes. This is not a contractual document. This plan can be modified by the Project Management Team according to construction or design needs.



Additional qualities

*

Ducted air-conditioning included on ground floor and slipt on first floor.

((•)) Your property is protected with an alarm system totally fitted that includes: sensors, screen, siren and an interior and exterior camera.

Find us

La Finca Golf Sales Office

Ave. Antonio Pedrera Soler, 1. La Finca Commercial Area, Unit 3. 03169 | Algorfa, Alicante - Spain.

Patrimi Resorts, S.L. T. +34 966 729 125 info@patrimi.com | www.patrimi.com

La Finca Golf Gante detached Villas



www.patrimi.com