


Middelkoop Culemborg
 Beesdseweg 2
 4104 AW CULEMBORG

Klant: Leeuwen
 Referentie: 113336kims

Project: Keuken - 12 Appartementen
 Bouwnr: 011.
 Leveradr: Barendrecht


Adviseur: Dick Molenaar
 Datum: 15/3/21

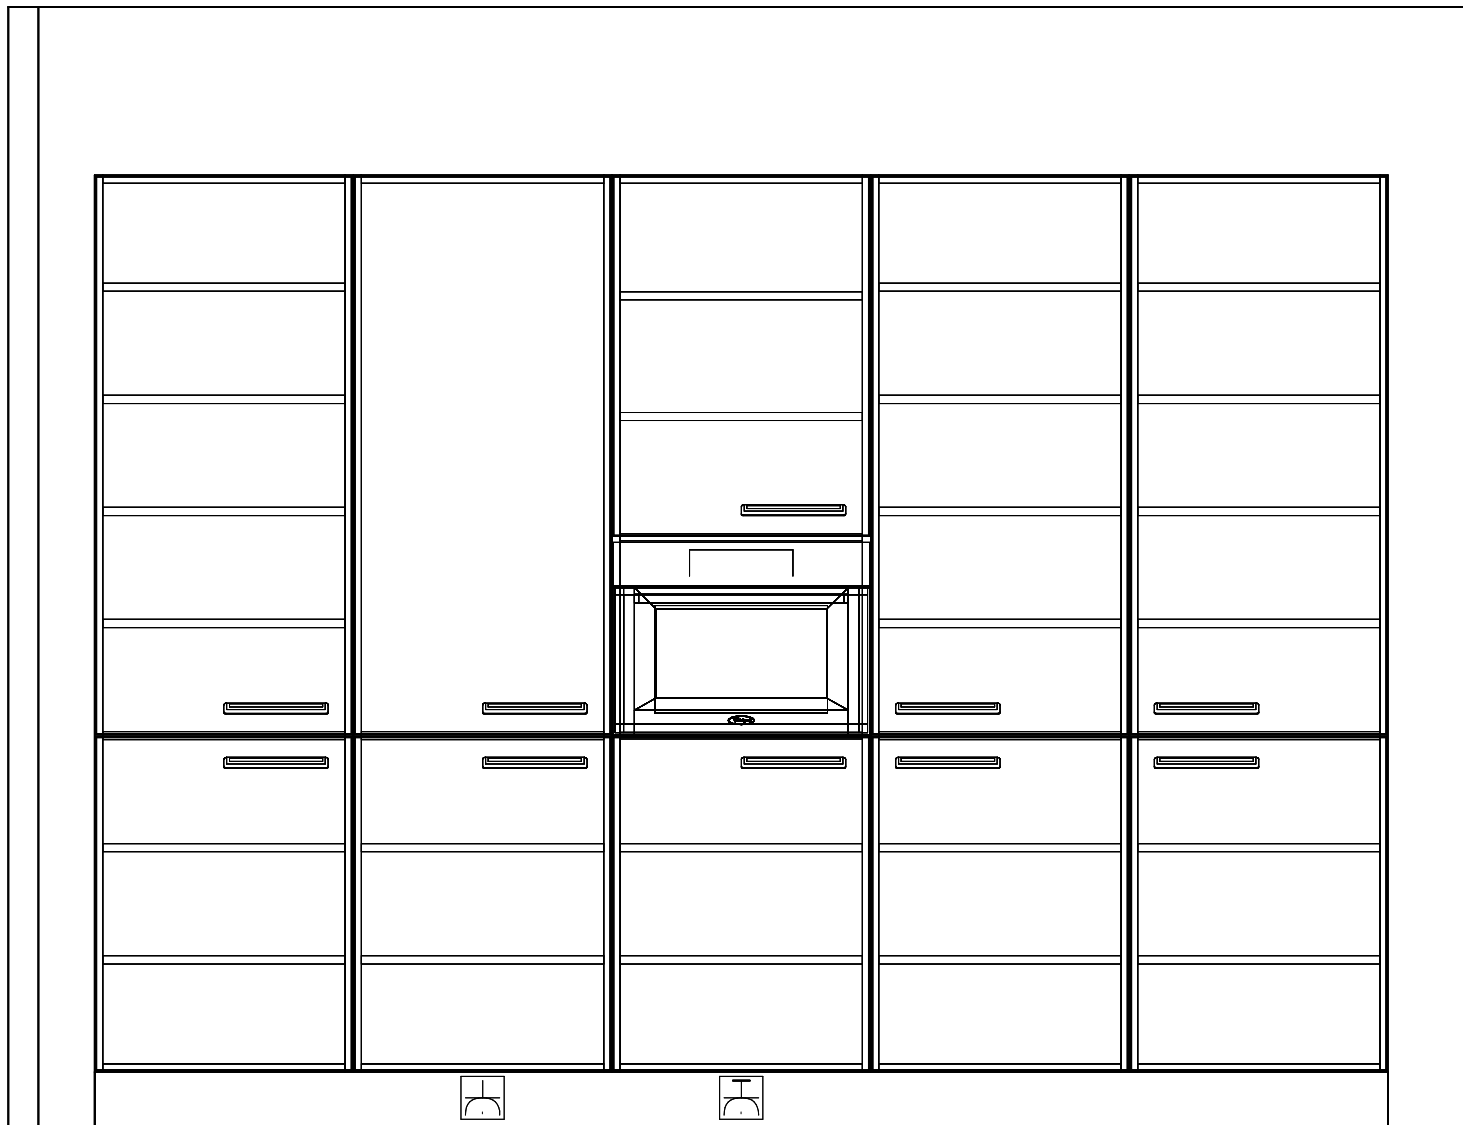


Enk Wcd met ra grp 70\1700

Enk Wcd met ra 70\2300

Middelkoop Culemborg Beesdseweg 2 4104 AW CULEMBORG	Klant: Leeuwen Referentie: 113336kims	Project: Keuken - 12 Appartementen Bouwnr: 011. Leveradr: Barendrecht	Adviseur: Dick Molenaar Datum: 15/3/21
---	--	---	---

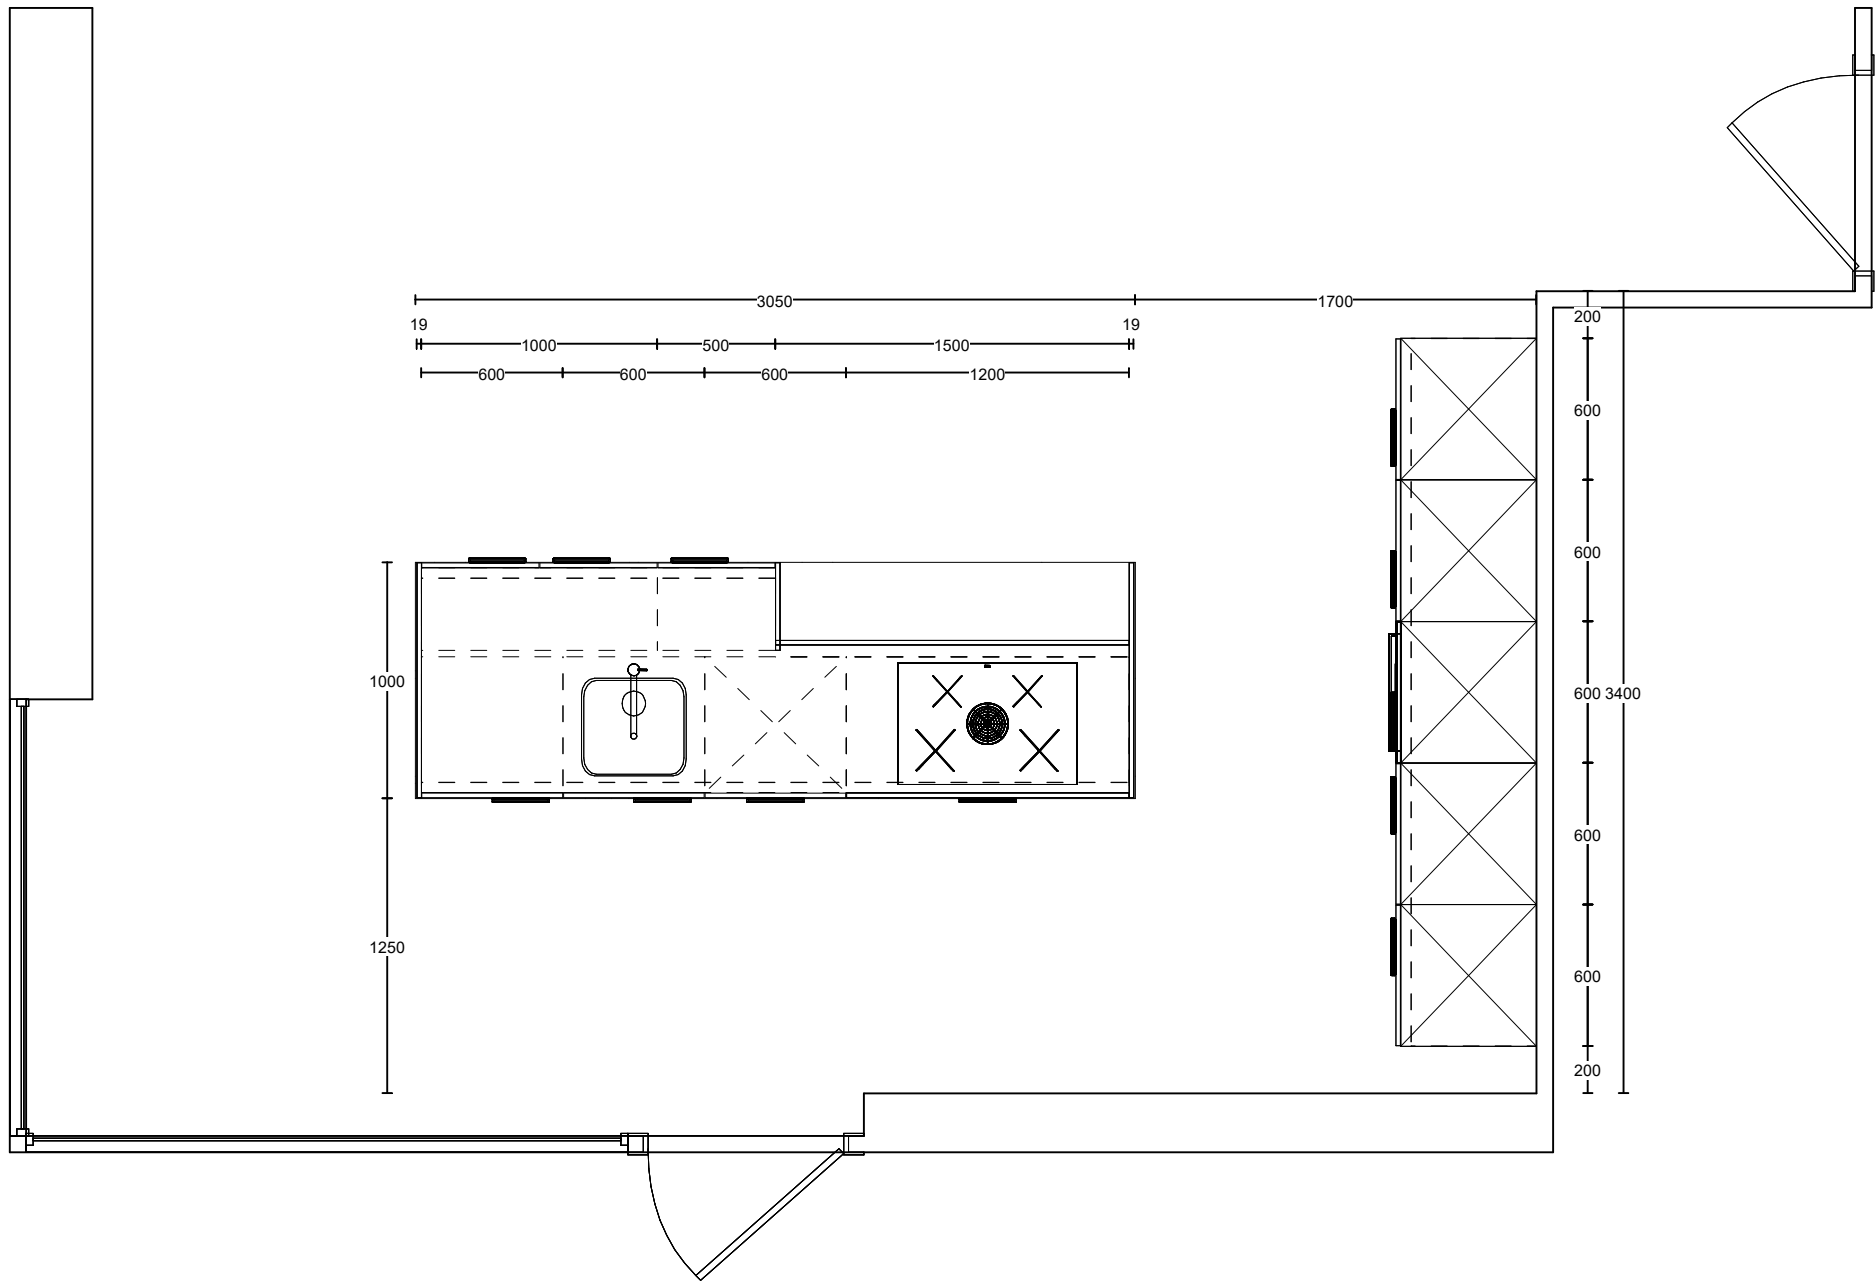

Middelkoop Culemborg Beesdseweg 2 4104 AW CULEMBORG	Klant: Leeuwen Referentie: 113336kims	Project: Keuken - 12 Appartementen Bouwnr: 011. Leveradr: Barendrecht	Adviseur: Dick Molenaar Datum: 15/3/21
---	--	---	---

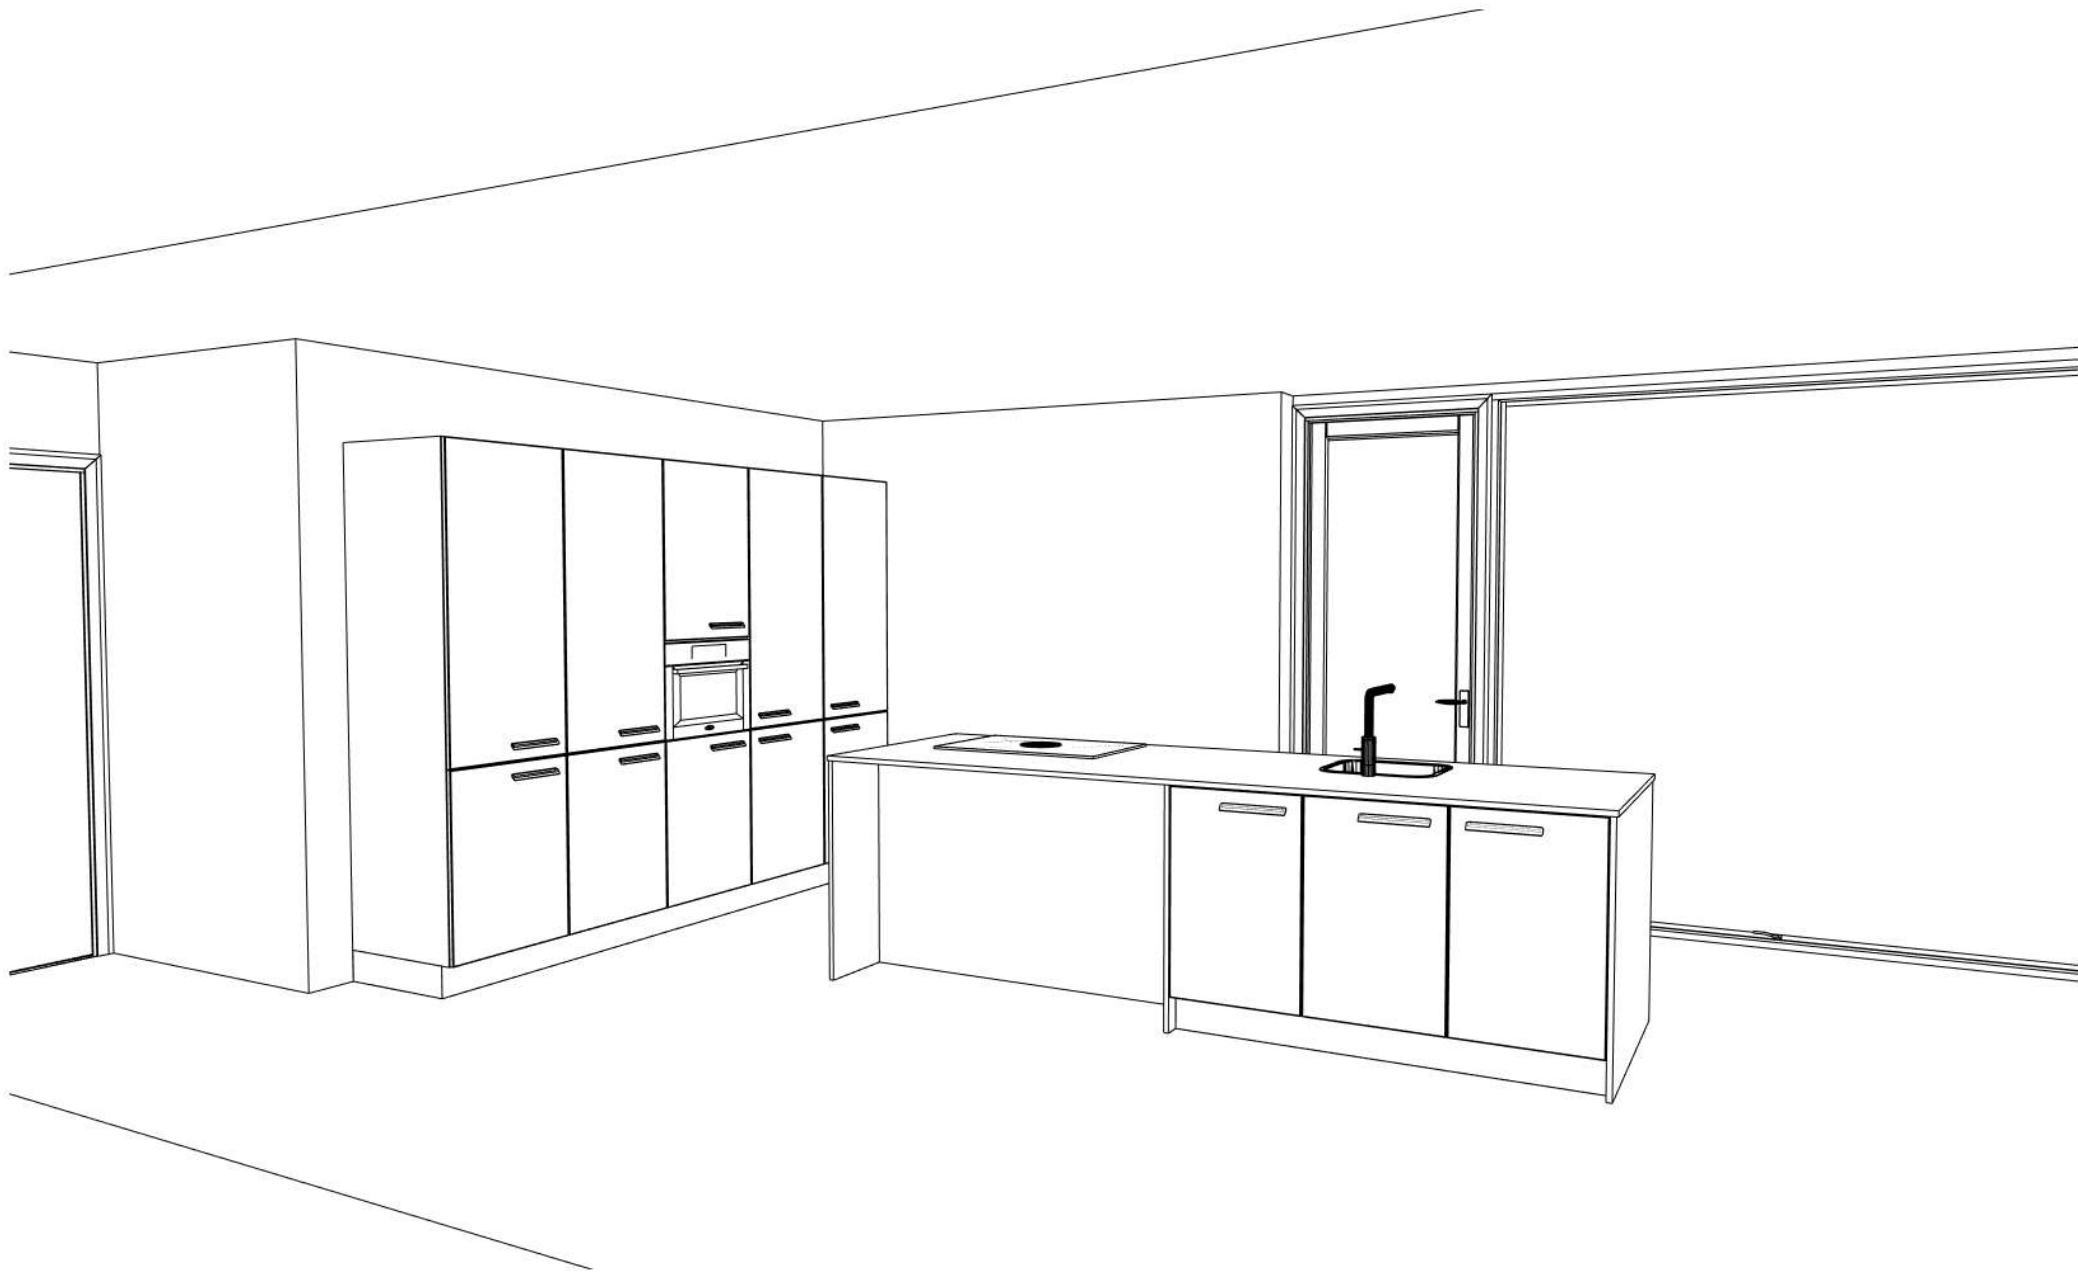

Middelkoop Culemborg Beesdseweg 2 4104 AW CULEMBORG	Klant: Leeuwen Referentie: 113336kims	Project: Keuken - 12 Appartementen Bouwnr: 011. Leveradr: Barendrecht	Adviseur: Dick Molenaar Datum: 15/3/21
---	--	---	---